


Front View

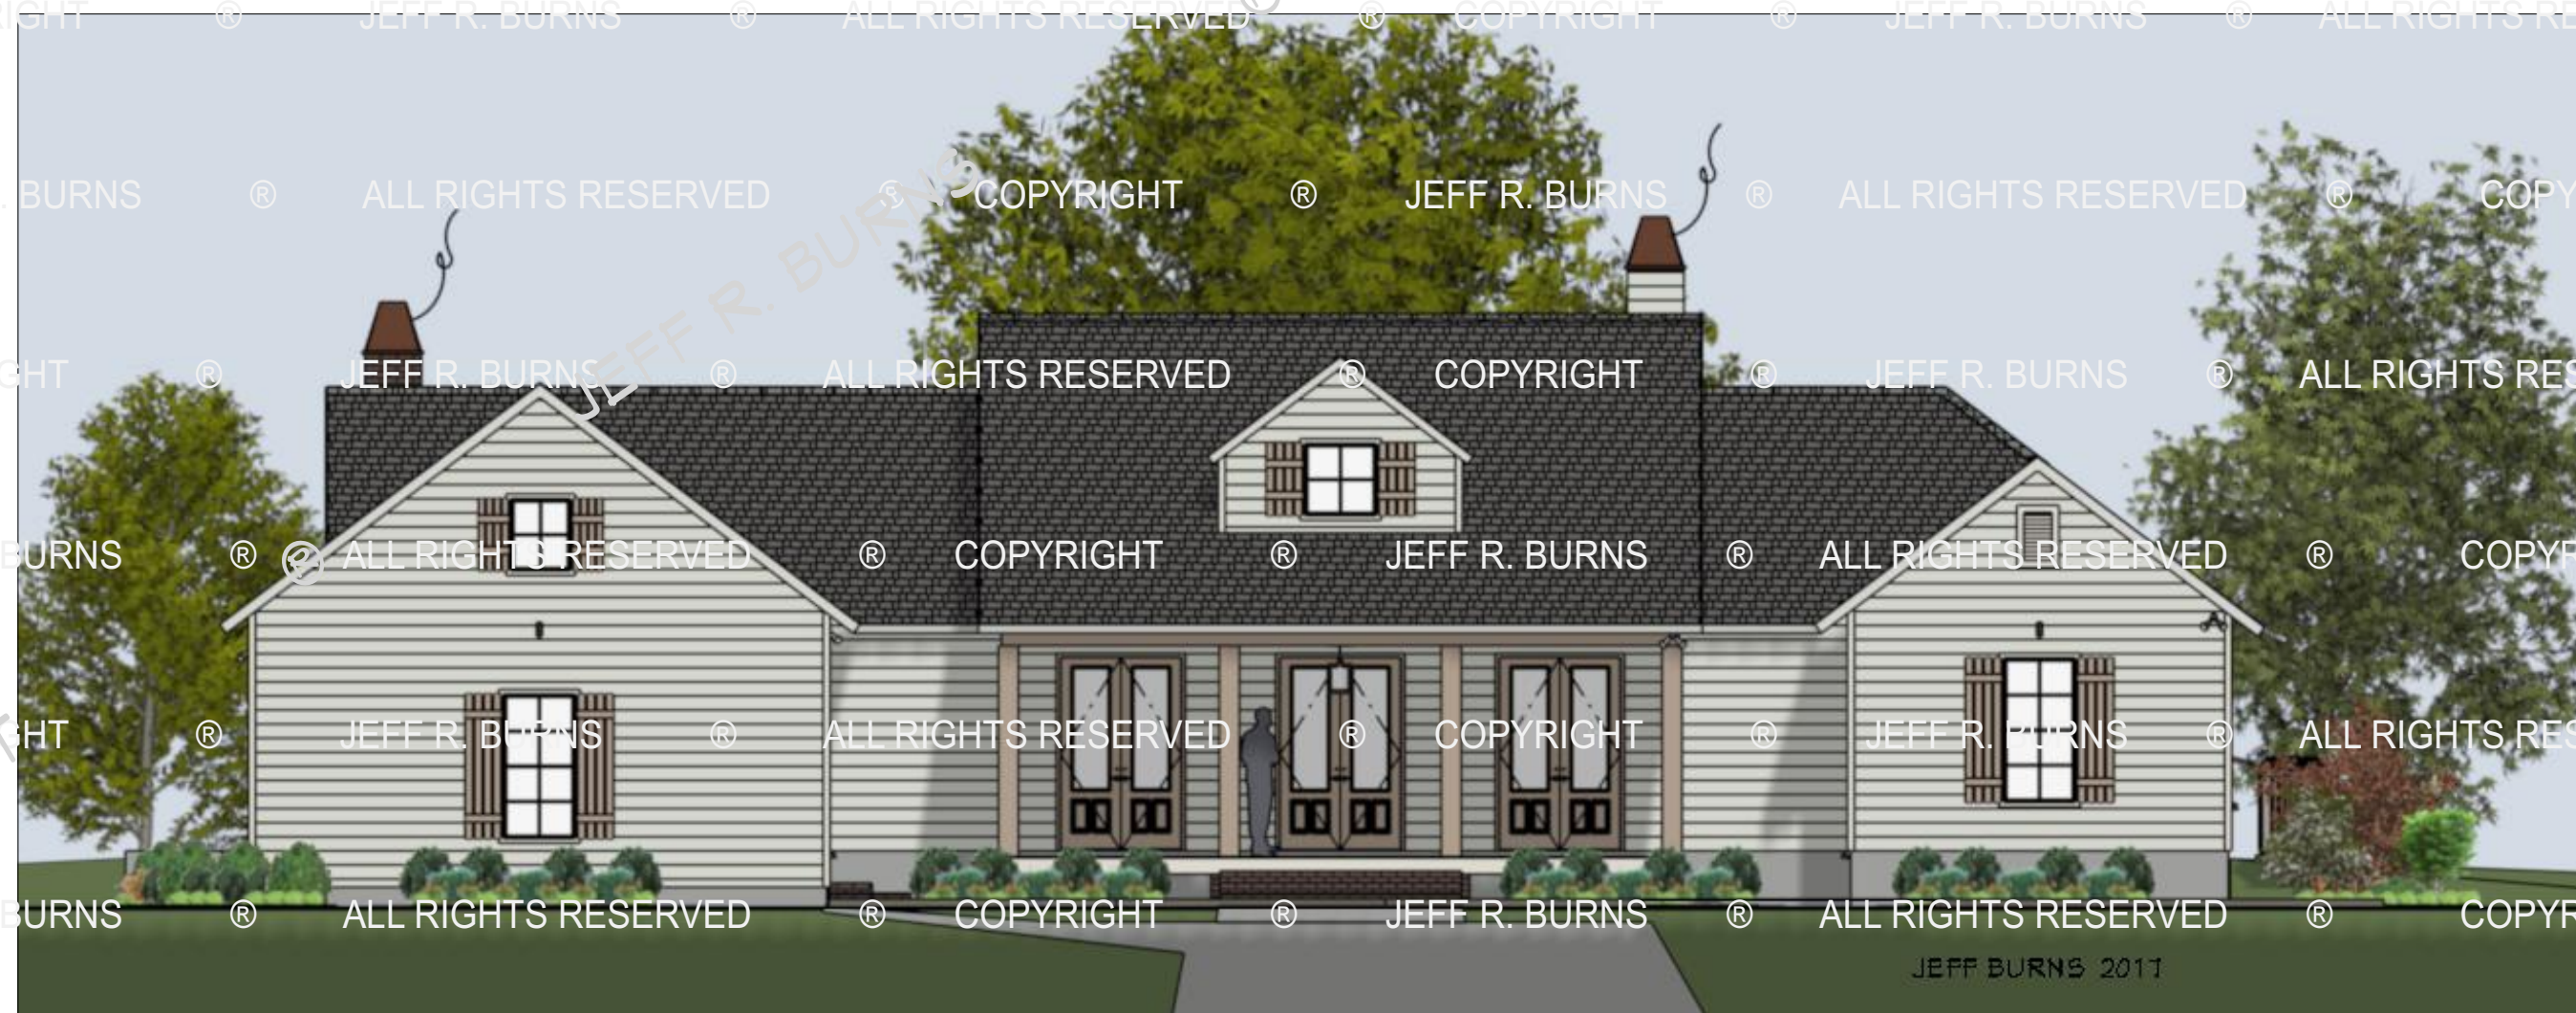

FOOTAGE TOTALS	
<b>FIRST FLOOR HEATED</b>	<b>2,202</b>
<b>Porches, Garage, Storage</b>	<b>1,787</b>
<b>TOTAL UNDER ROOF</b>	<b>4,098</b>
<b>3 Bedrooms</b>	
<b>2.5 Baths</b>	
<b>Open Split Floor Plan</b>	
<b>Large Back Cook Porch</b>	
<b>2 Car Garage &amp; Storage</b>	
<b>Front Loading Garage &amp; Storage</b>	
<b>Width 85' - 8"</b>	
<b>Depth 81'</b>	



DRAWINGS PROVIDED BY:  
www.LouisianaPlanMan.com

**JEFF BURNS**  
Digital Building Design - 3D Services - Color Rendering  
318 - 787 - 4412

facebook houzz

DISCLAIMER: This firm is not an architectural or engineering firm and does not provide structural architectural design. Every effort will be made to ensure all dimensions are correct. If an error or omission does occur, it is the sole responsibility of the contractor and/or contractor builder. OWNERS SHALL MAKE ALL NECESSARY MODIFICATIONS DURING CONSTRUCTION PERIOD TO VERIFY ALL DIMENSIONS & FINISHES PRIOR TO CONSTRUCTION.

**Farm House**  
**2191 - 4198**

DATE:  
5/13/2017

Drawn By  
J. Burns

SHEET:  
**A10**

COPYRIGHT © JEFF R. BURNS ALL RIGHTS RESERVED www.LouisianaPlanMan.com